


Profile for Distribution1 at Gbuluku from tank to the Sub-County

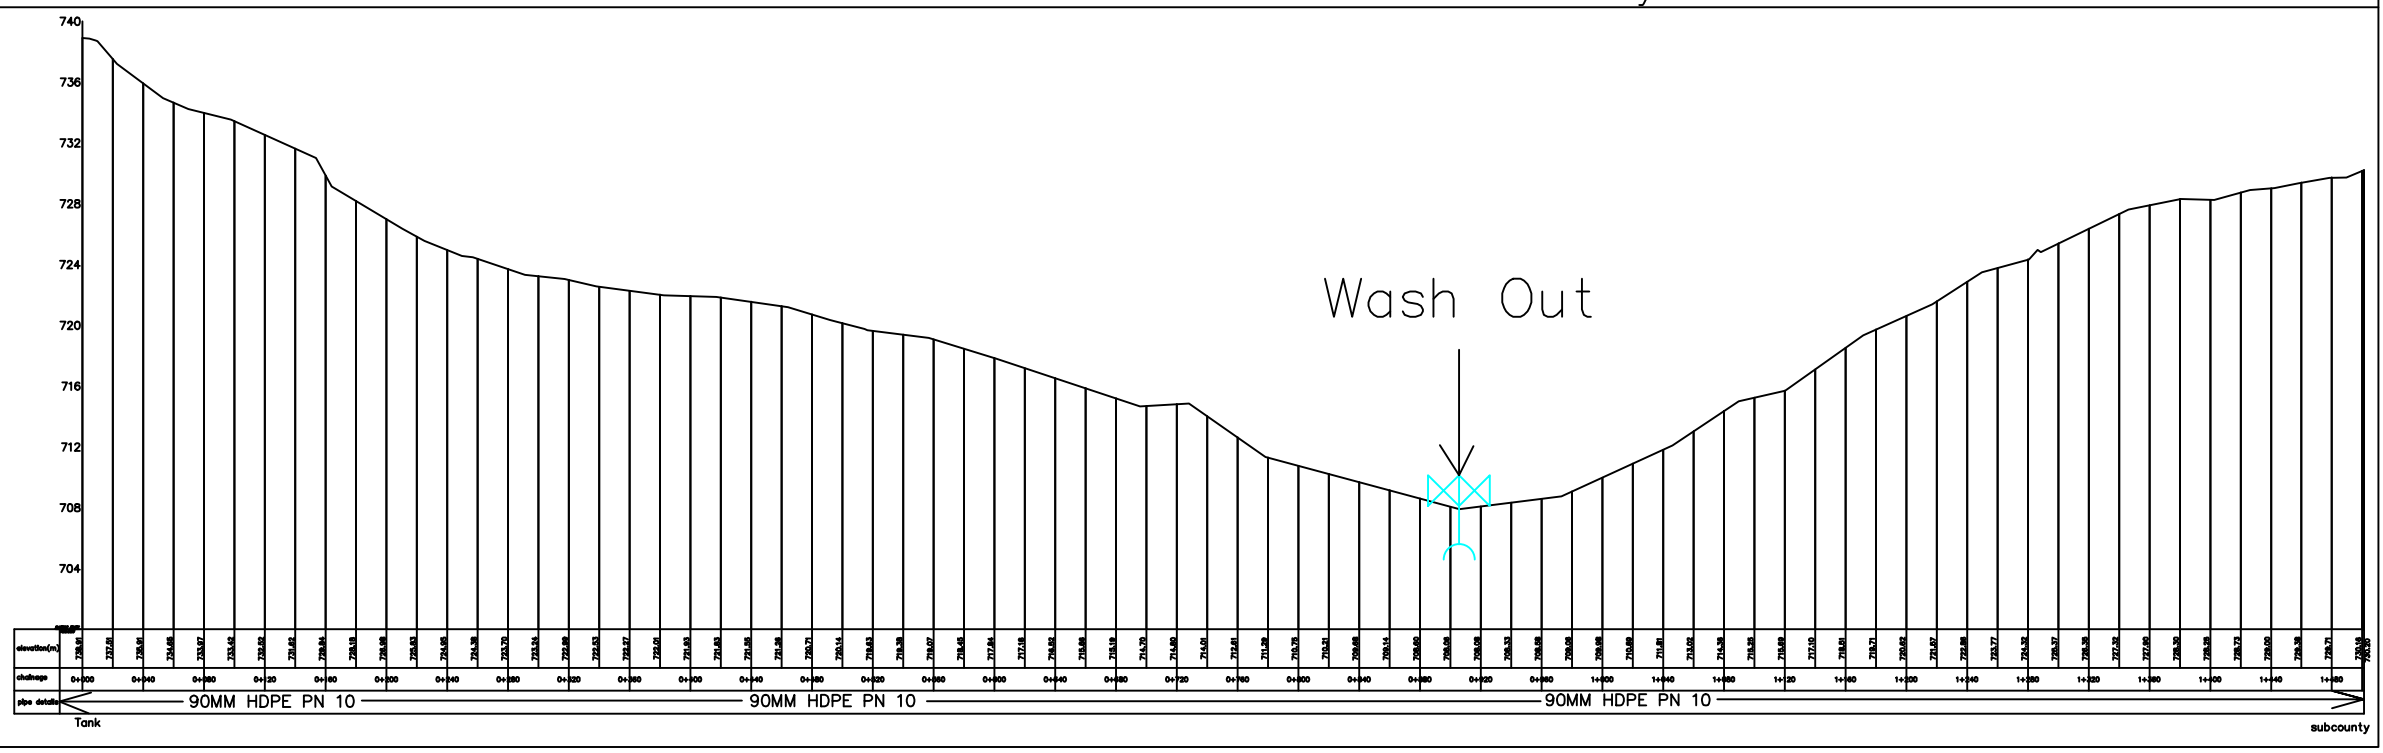

Wash Out

Notes

All measurements and distances are in meters unless otherwise stated.

CLIENT;



THE REPUBLIC OF UGANDA  
OFFICE OF THE PRIME MINISTER

FUNDED BY:



IMPLEMENTED BY:



PROJECT

DESIGN OF GBULUKU-ATUNI  
WATER SUPPLY SYSTEM  
IN RHINO CAMP

CONSULTANT

GEO SPEC UGANDA LIMITED  
P.O.BOX 1202, KAMPALA UGANDA  
PORTBELL RD, MIRAGE PLAZA  
1ST FLOOR RM ML1-01.

TEL. 0704986328/0789715106