


Profile for Distribution2 from Node 1 to the Kiosk4

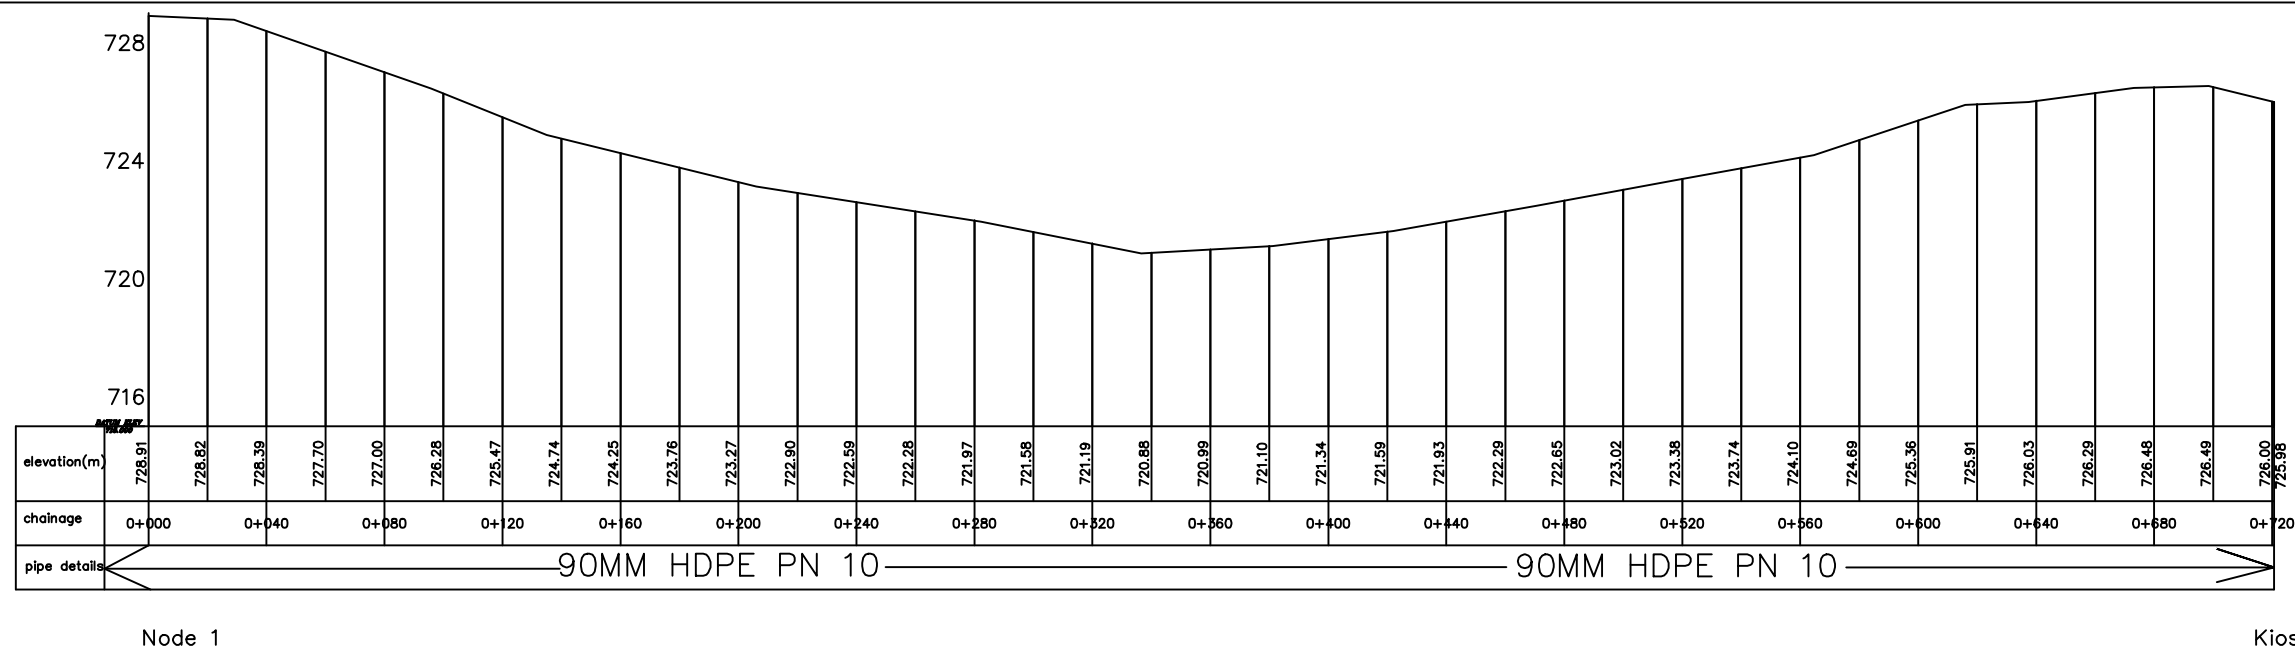

Notes

All measurements and distances are in meters unless otherwise stated.

CLIENT;



THE REPUBLIC OF UGANDA
OFFICE OF THE PRIME MINISTER

FUNDED BY:



Implemented by
KFW

IMPLEMENTED BY:



PROJECT

DESIGN OF GBULUKU-ATUNI
WATER SUPPLY SYSTEM
IN RHINO CAMP

CONSULTANT

GEO SPEC UGANDA LIMITED
P.O.BOX 1202, KAMPALA UGANDA
PORTBELL RD, MIRAGE PLAZA
1ST FLOOR RM ML1-01.

TEL. 0704986328/0789715106