


LAY OUT OF WATER SUPPLY SYSTEM AT GBULUKU REFUGEE SETTLEMENT

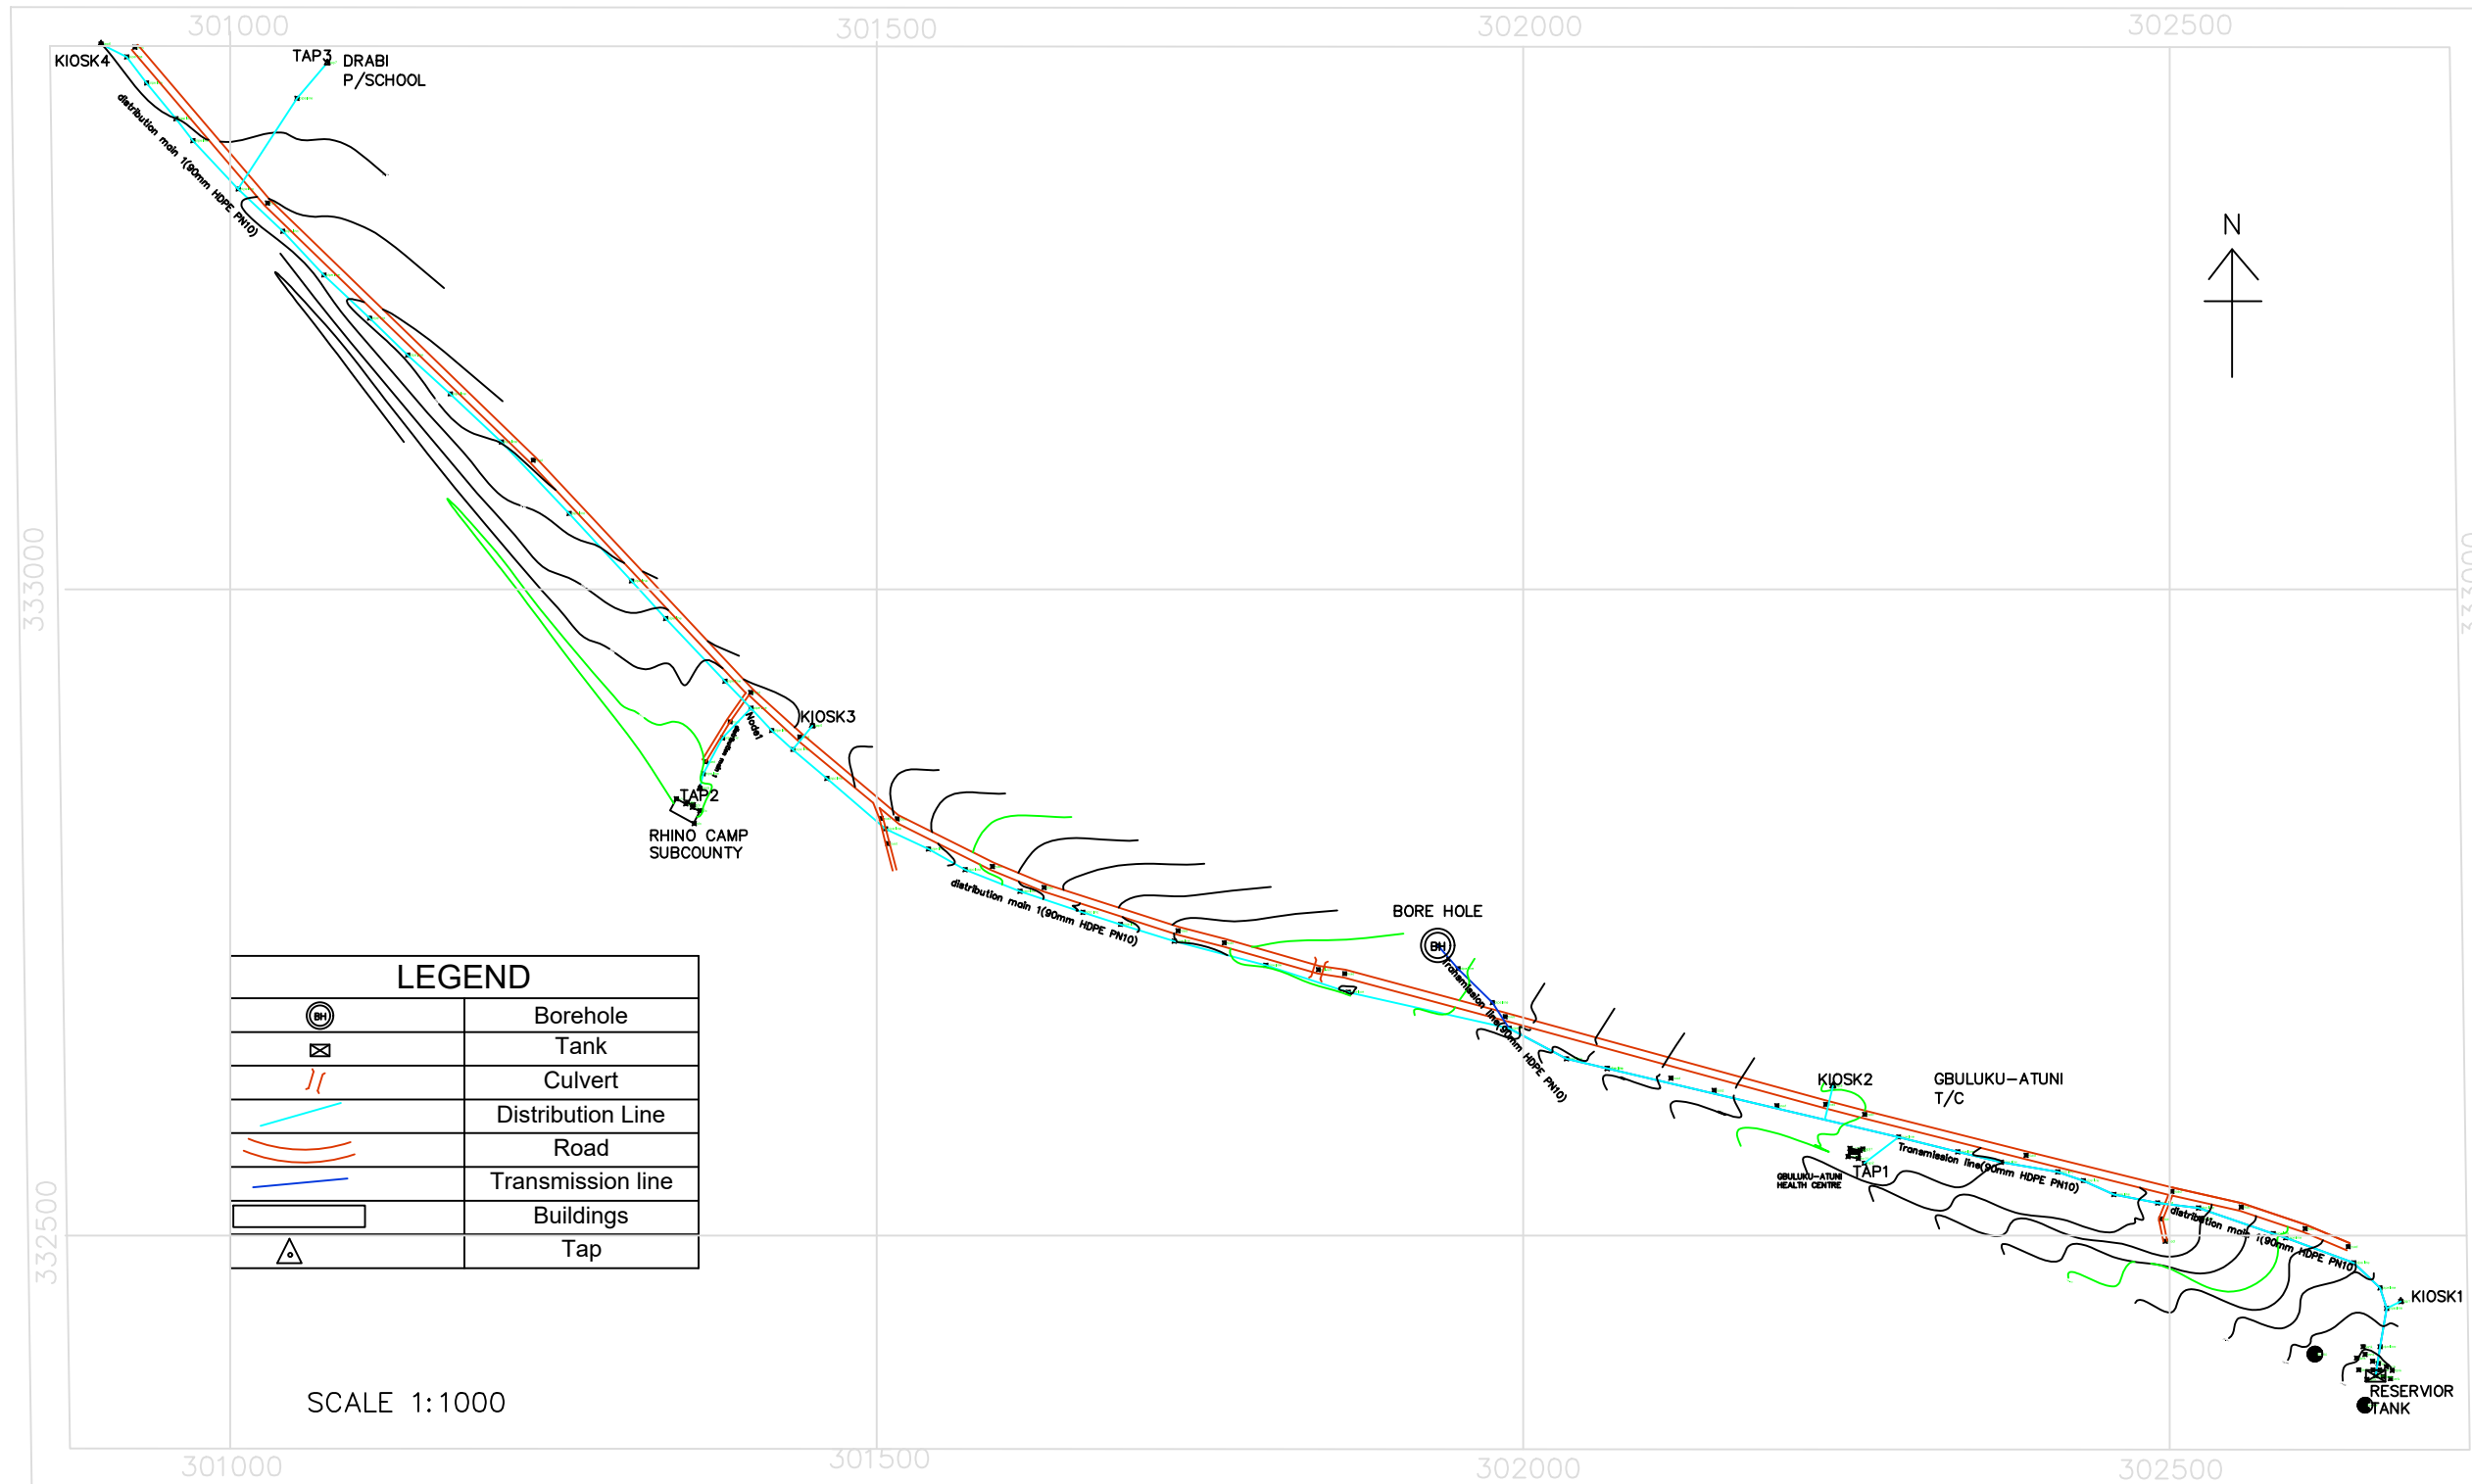

| LEGEND | |
|--------|-------------------|
| | Borehole |
| | Tank |
| | Culvert |
| | Distribution Line |
| | Road |
| | Transmission line |
| | Buildings |
| | Tap |

SCALE 1:1000

Notes

All measurements and distances are in meters unless otherwise stated.

CLIENT;



THE REPUBLIC OF UGANDA
OFFICE OF THE PRIME MINISTER

FUNDED BY:



IMPLEMENTED BY:



PROJECT

DESIGN OF GBULUKU-ATUNI
WATER SUPPLY SYSTEM
IN RHINO CAMP

CONSULTANT

GEO SPEC UGANDA LIMITED
P.O.BOX 1202, KAMPALA UGANDA
PORTBELL RD, MIRAGE PLAZA
1ST FLOOR RM ML1-01.

TEL. 0704986328/0789715106